


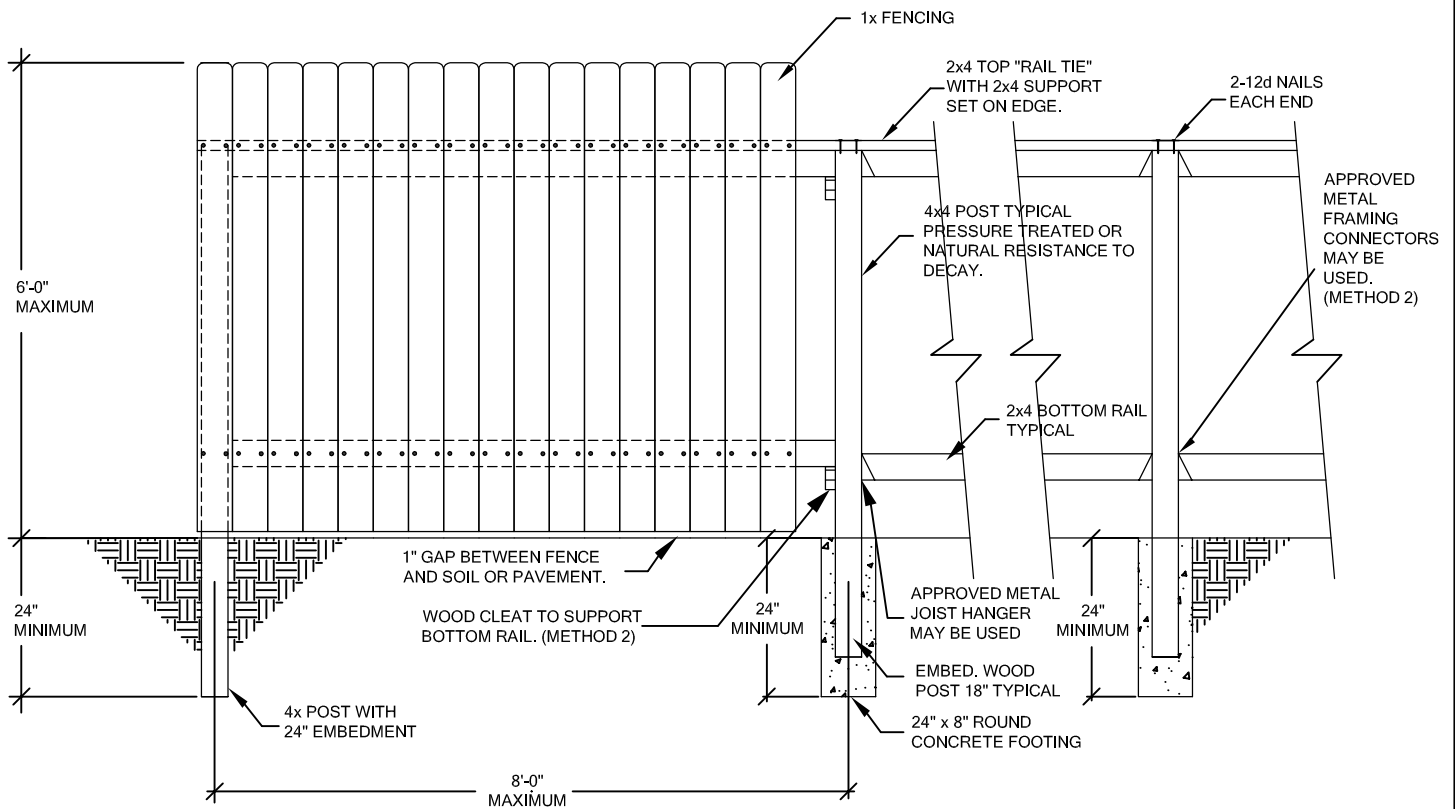


CITY STANDARD PLAN  
6'-0" HIGH MAX WOOD FENCE



GENERAL NOTES:

1. ALL NAILS TO CORROSION RESISTANT TYPE.
2. WOOD POST MUST BE PRESSURE TREATED AGAINST DECAY OR USE WOOD OF NATURAL RESISTANCE TO DECAY (CEDAR OR REDWOOD ARE EXAMPLES).

TOP CONNECTION

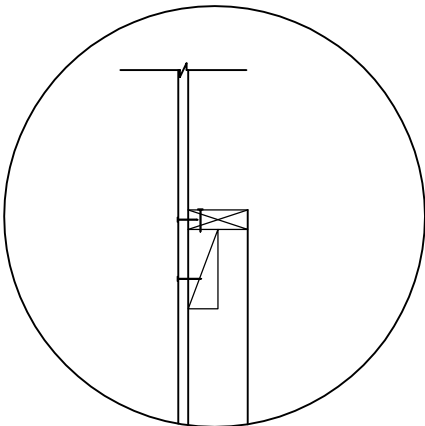

BOTTOM CONNECTION

